




©COPYRIGHT DALE PEER - HOME DESIGN, INC.
 + DOBBS and STUHLSATZ HOMES, LLC.

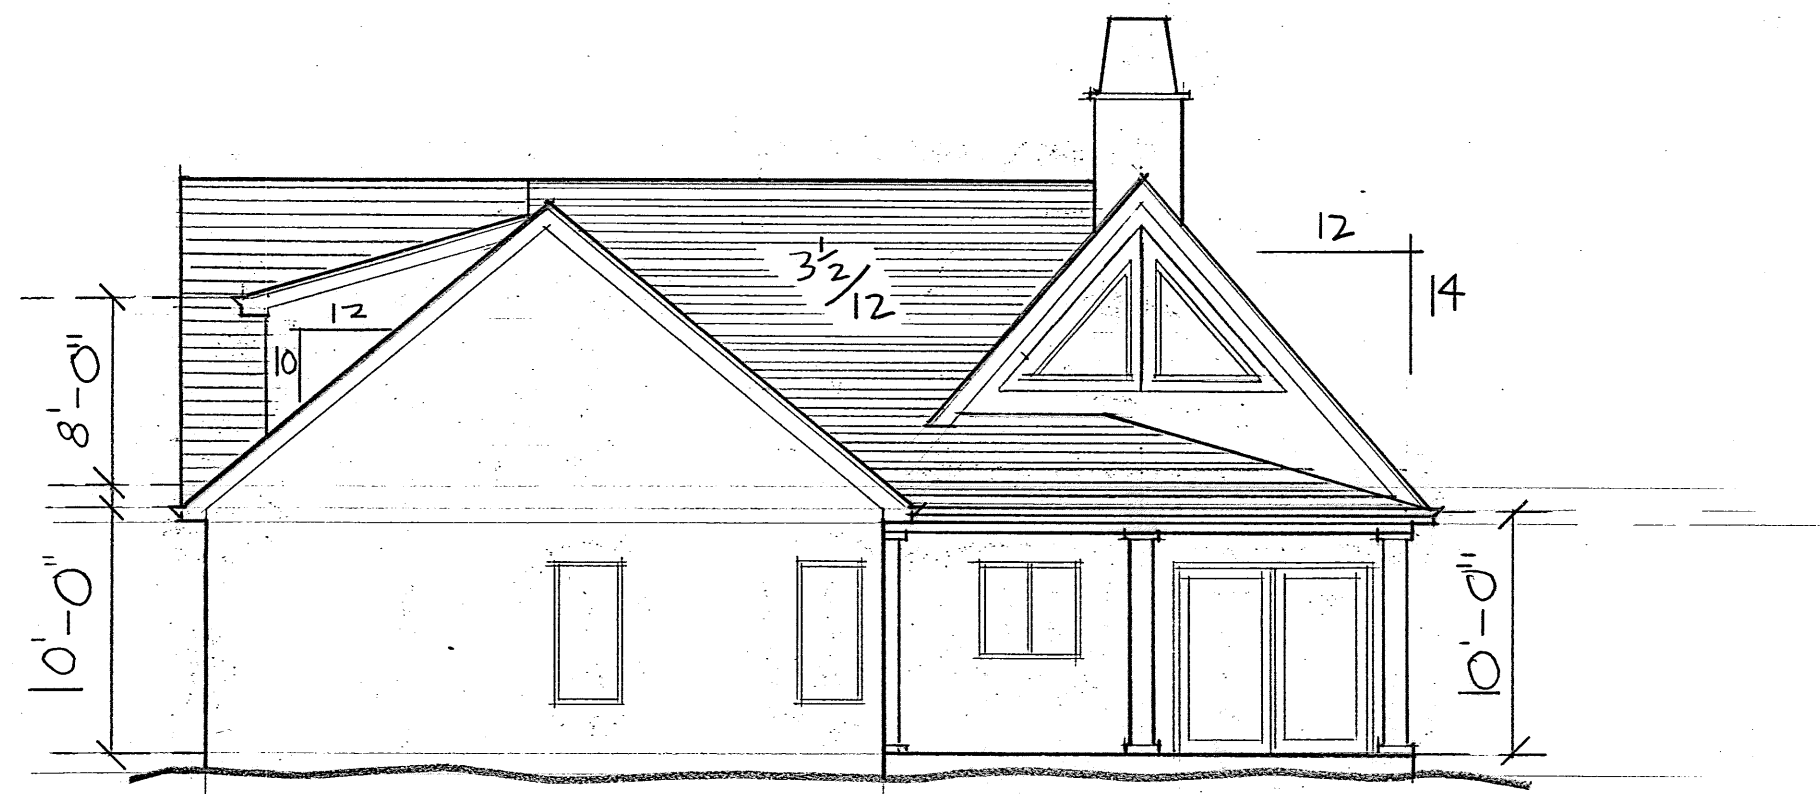


REAR ELEVATION - 1/8" = 1'-0"

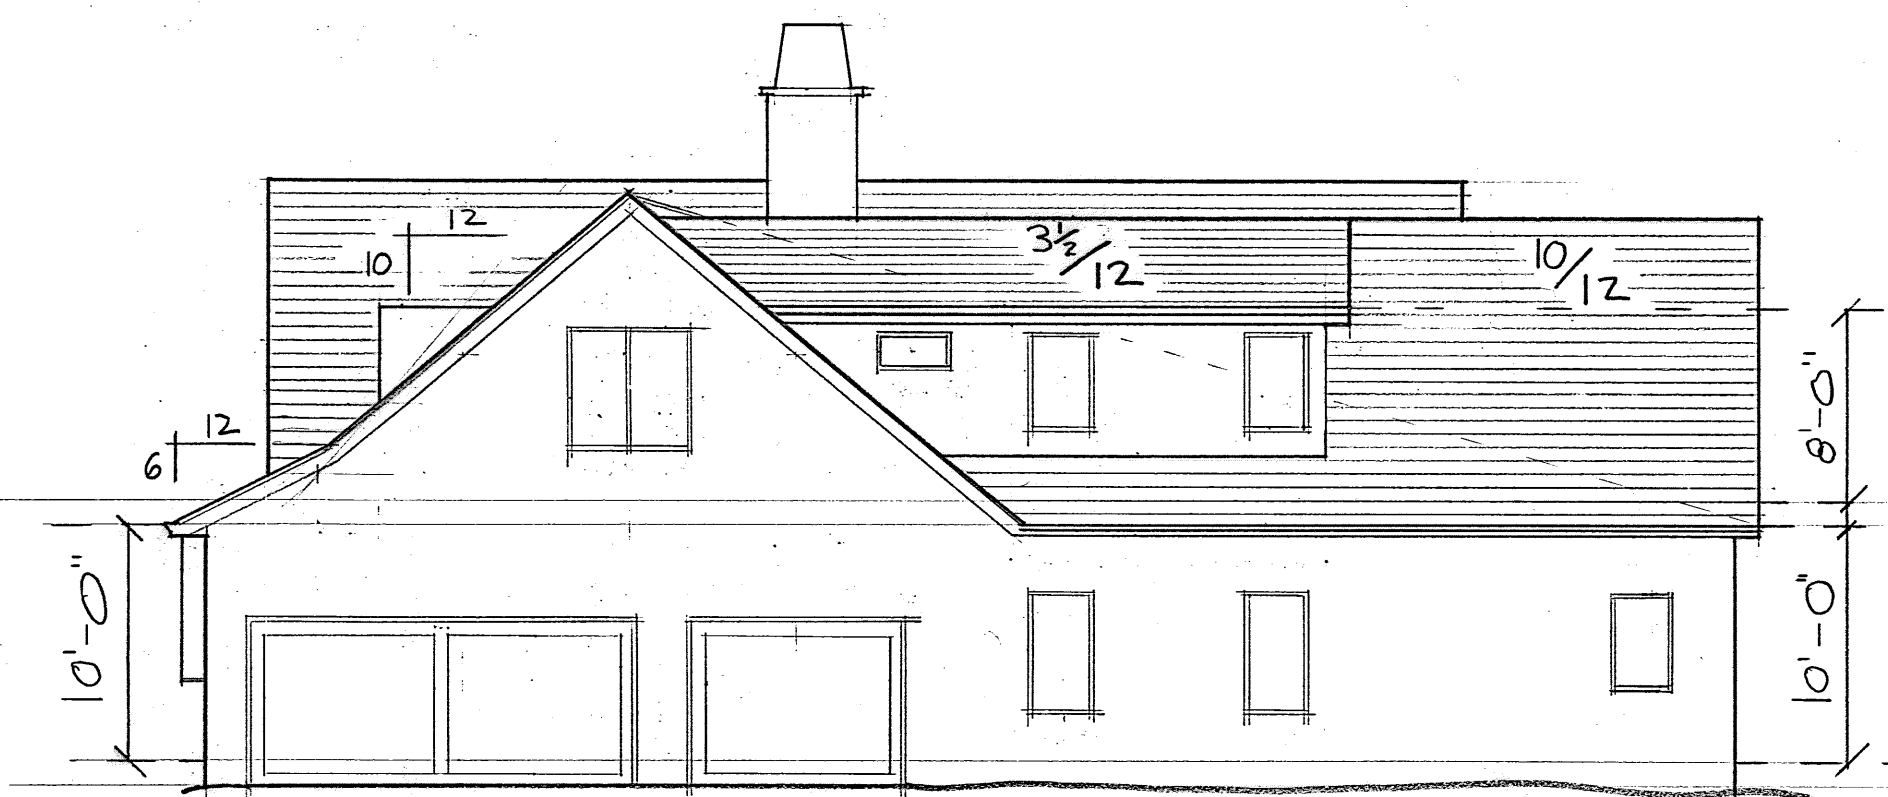


RIGHT ELEVATION - 1/8" = 1'-0"

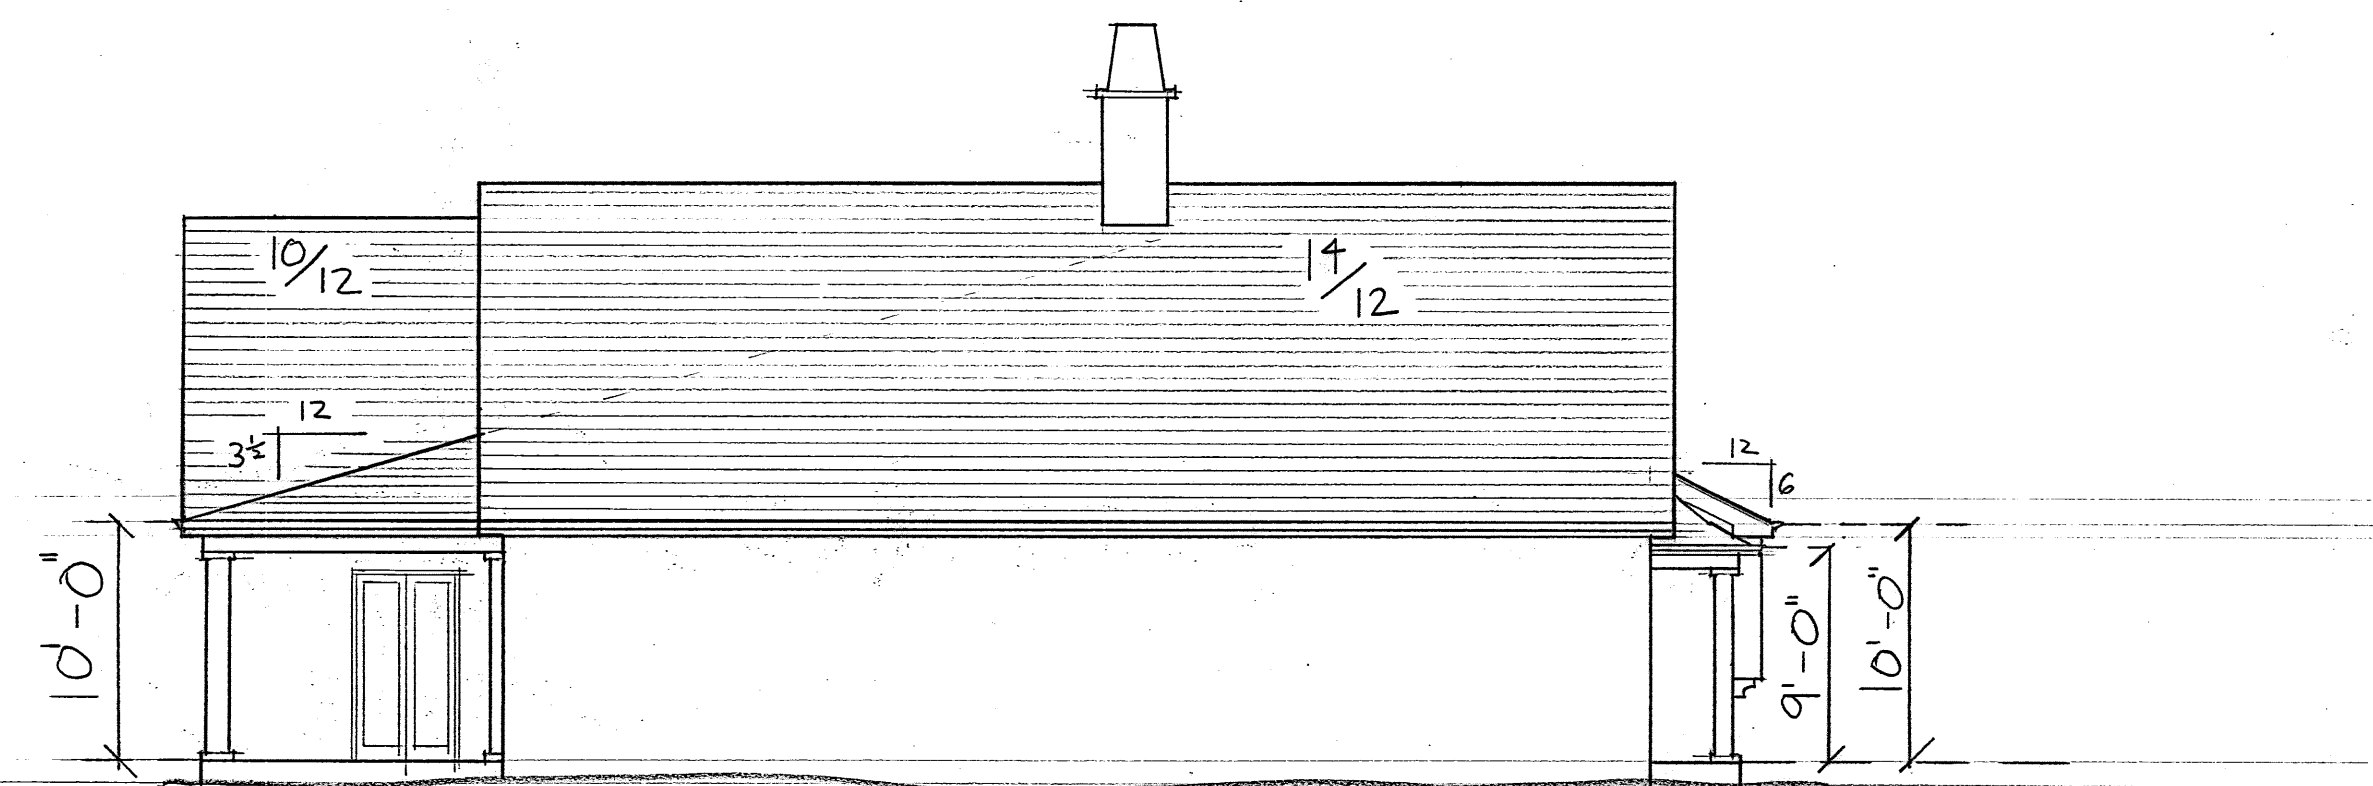

LEFT ELEVATION - 1/8" = 1'-0"

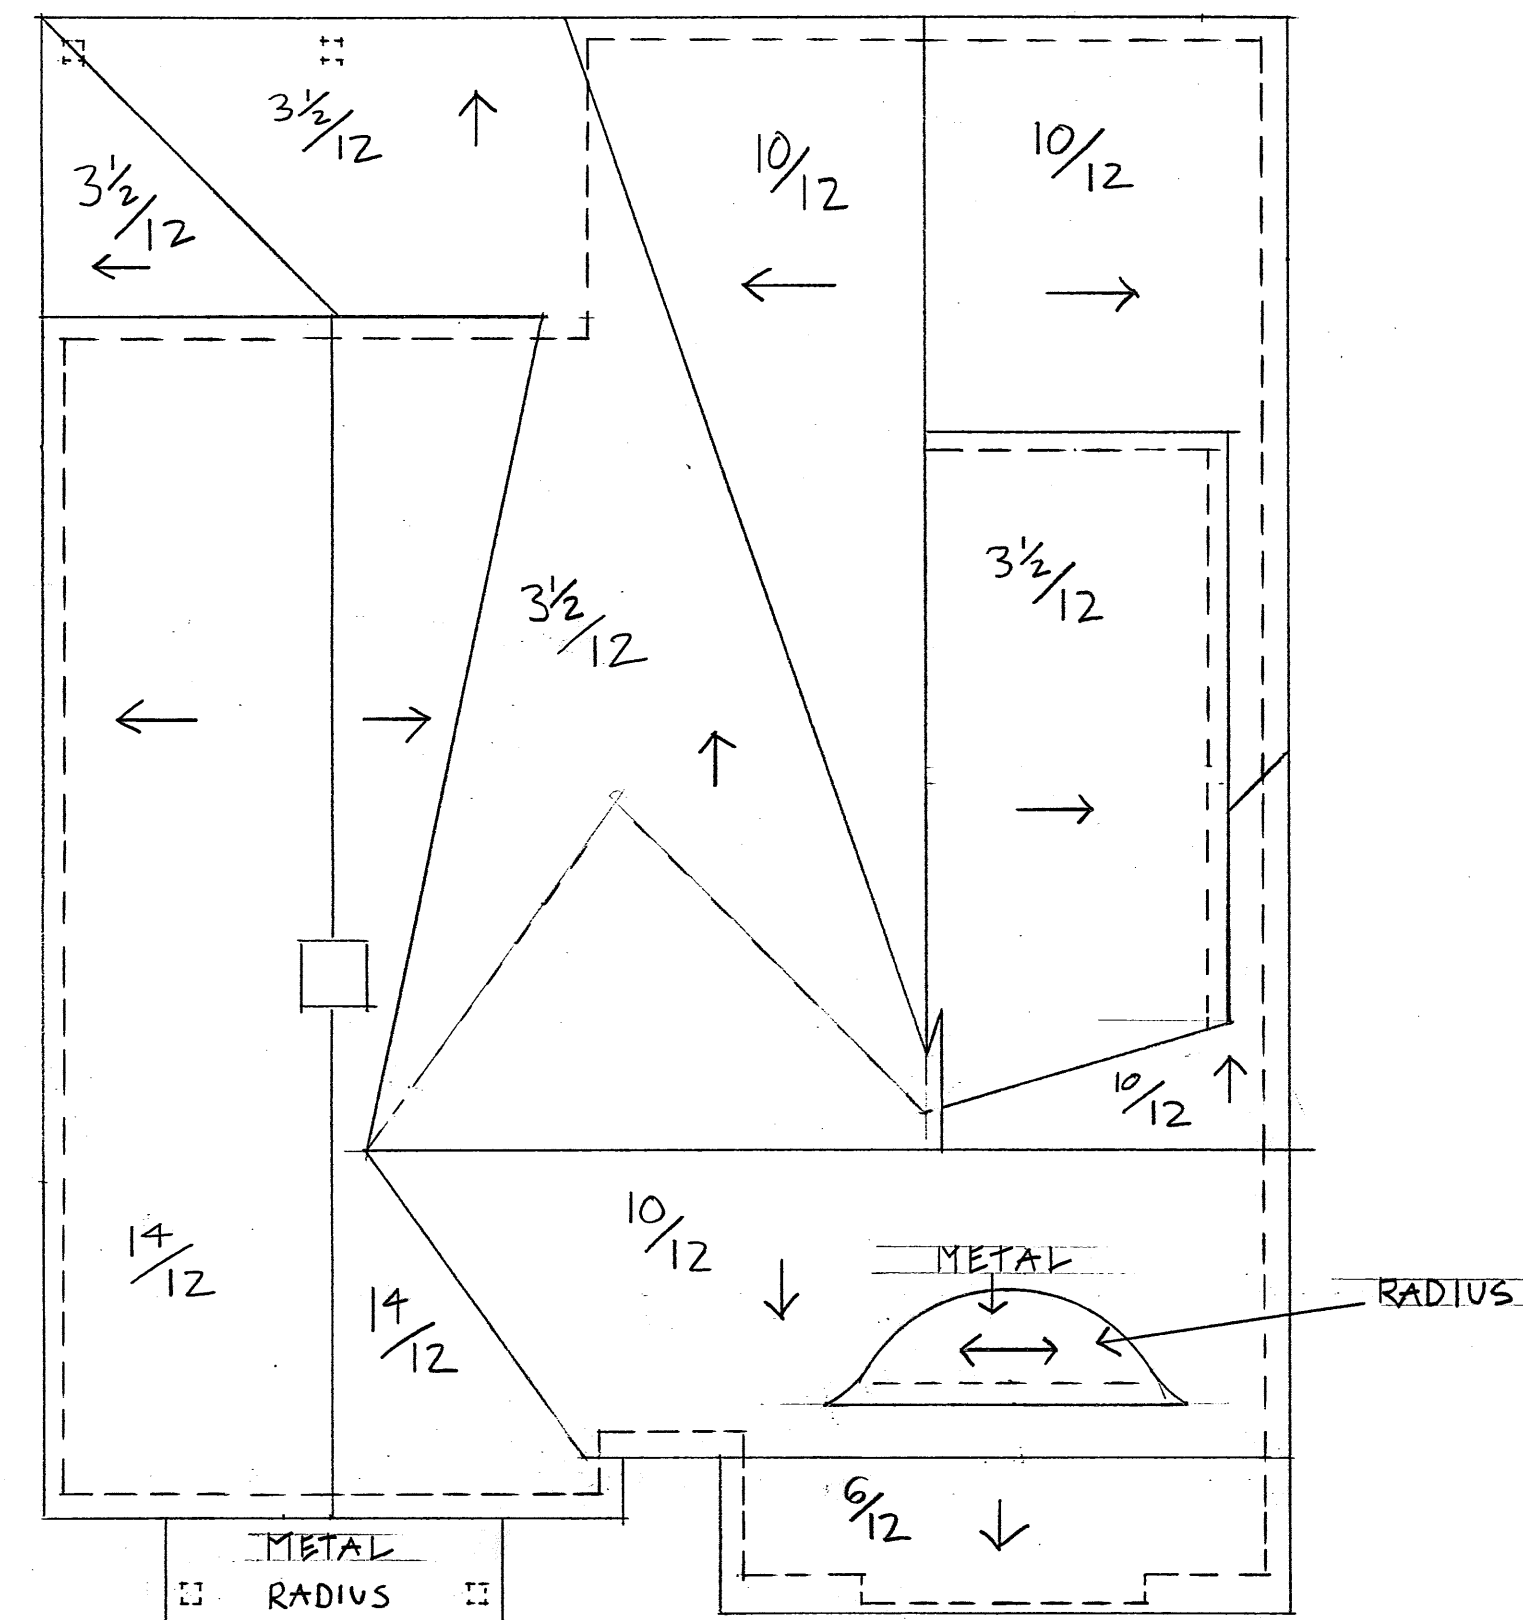

ROOF PLAN - 1/8" = 1'-0"
 SLOPES AS NOTED

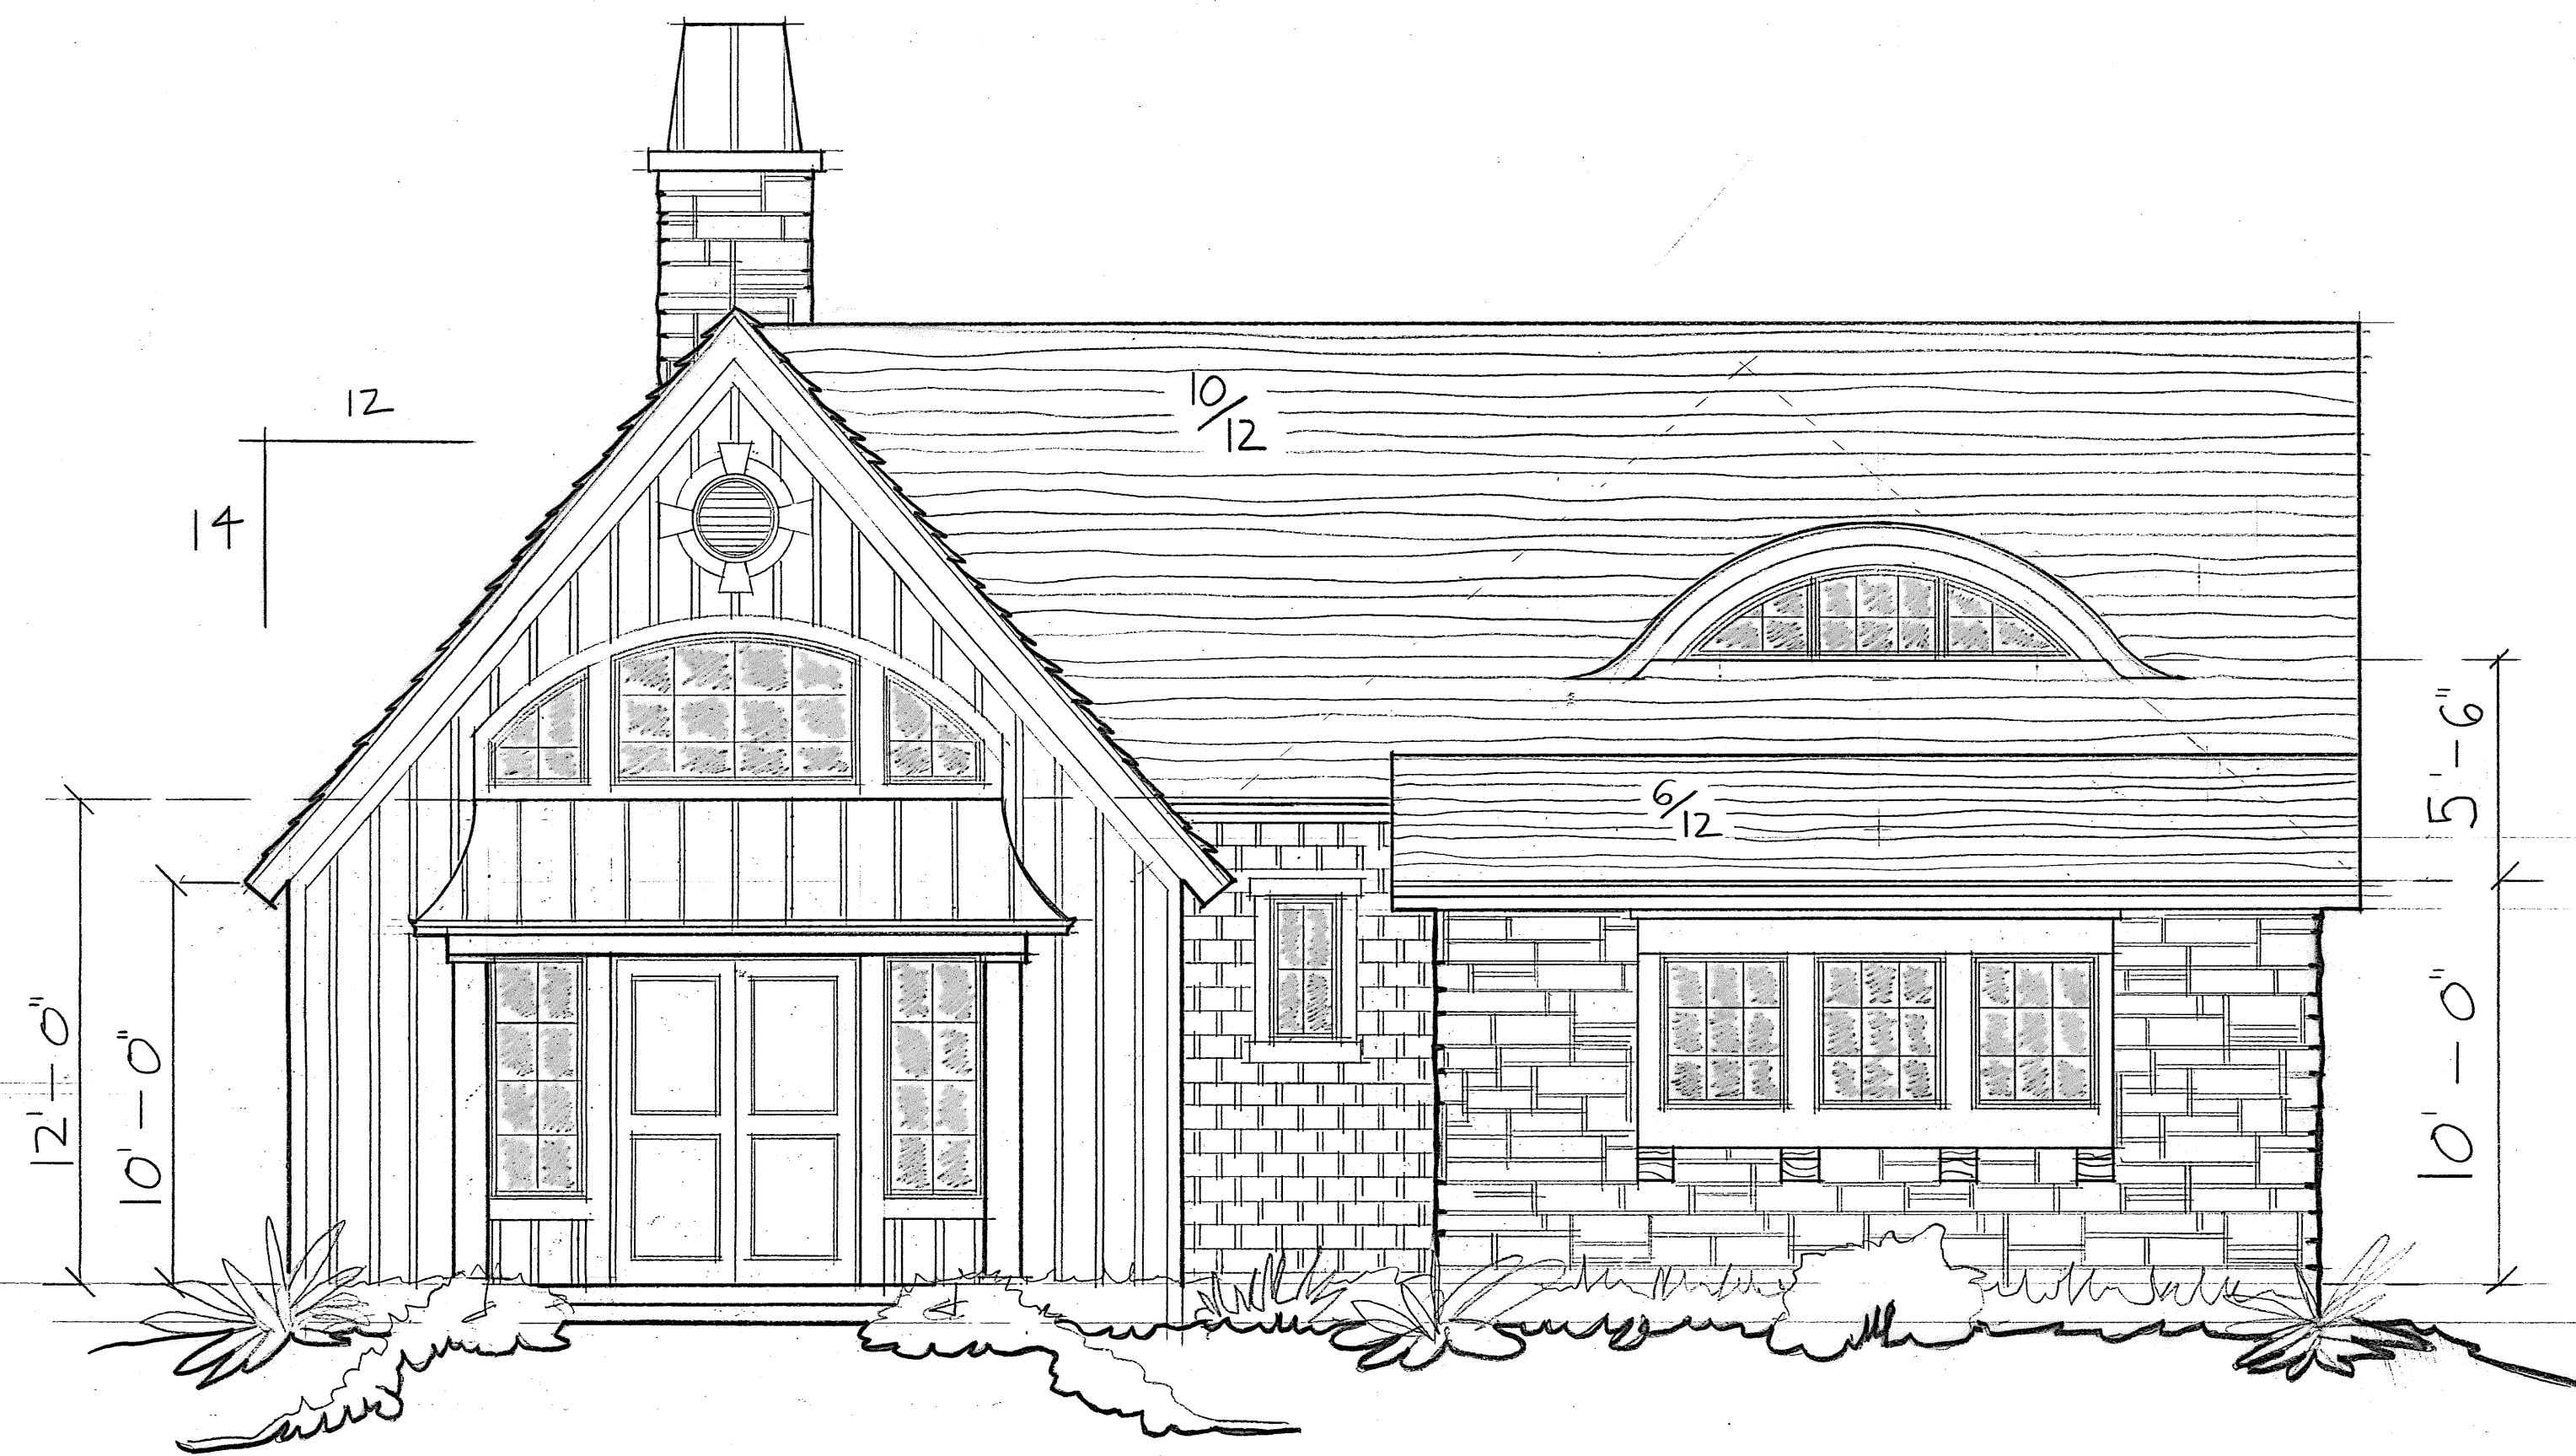

FRONT ELEVATION - 1/4" = 1'-0"

DALE PEER - HOME DESIGN, INC.
 1200 E. WOODHURST, K-100 SPRINGFIELD, MO 65804
 PHONE: 417-869-3545
 dalepeerhd@sbcglobal.net

These drawings and notes constitute what is referred to in the industry as a "Builder's Set." They have been produced with limited construction detail on the assumption that the Builder, as a trained professional, will be responsible for providing the necessary construction details and specifications. It is the responsibility of the Builder to verify the accuracy of the information provided and to ensure that the construction conforms to all applicable codes and regulations. The Designer and Architect are not responsible for any errors or omissions in these drawings and notes. Construction shall conform to all local regulations and restrictions.

AUGUST 23, 2016

CRAFTSMAN'S RESERVE
 DOBBS and STUHLSATZ HOMES, LLC
 THE NANTUCKET